

REQUEST FOR QUOTATION (RFQ)

PR/PP No.: 2022-05-327

End-user: BGMS

Name of Project:

RFQ No.: 2022-05-367

Date: JUN 01 2022

ABC: ₱59,000.00

**SUPPLY AND INSTALLATION OF SIGNAGE LETTERINGS FOR
ISOLATION FACILITY AND ROC**

Mode of Procurement: SMALL VALUE PROCUREMENT

Sir/Madam:

Please quote your lowest price on the item/s described below inclusive of taxes duly signed by you or your authorized representative, subject to the Terms and Condition provided in this RFQ and submit personally to the Office of the Procurement Section, 40 North Drive, Baguio City or through email at bacsec.car@dswd.gov.ph on or before JUN 06 2022 12:00NN.


ENRIQUE H. GASCON JR.
BAC Chairperson *EF jm*

TERMS AND CONDITIONS:

1. Quotations in excess of the ABC will be **REJECTED**.
2. For unit price/s, quotations with a **dash or zero shall be deemed free of charge**.
3. All entries must be typewritten/printed/longhand. **Any erasure in the quotation must be countersigned by the bidder/representative**, otherwise quotation will be rejected.
4. The Procuring Entity **may give due preference to goods being offered with green component**.
5. If necessary, the BAC through the TWG, may require an ocular inspection of the venue/place of business/goods being offered.
6. Delivery of Goods / Services is **as indicated** in the next page.
7. Price validity shall be for a period of **120 calendar days** from RFQ Opening of the BAC until confirmation of **Purchase Order by the winning supplier**.
8. The following documents shall be attached upon submission of quotation, otherwise your quotation will not be accepted, please disregard if already submitted:
 - a. **Updated Mayor's / Business Permit**
 - b. **PhilGEPS Registration Certificate or PhilGEPS Registration Number to be indicated in space below (except for Negotiated Procurement - Emergency Cases, Sec. 53.2, RA 9184 IRR)**
 - c. **Income/Business Tax Return (for Small Value Procurement, Direct Contracting above P500K, Emergency Cases above P500K, and Lease of Real Property/Venue)**
 - a. **Official Receipt issued by BIR(a mere picture of the receipt can suffice)**
9. Where there is discrepancy between: (a) total price per item and unit price for the item as extended or multiplied by the quantity of that item, the unit price shall prevail; (b) stated total price and the actual sum of prices of component items, the lower shall prevail; (c) unit cost in the detailed estimate and unit cost in the bill of quantities, the lower shall prevail.
10. Suppliers/Contractors who **refuse to accept correction of price offer after Bid Evaluation may be disqualified**.
11. Award of Contract shall be made to the Lowest Calculated Responsive Quotation (LCRQ) that complies to the **technical specifications** and the **terms and conditions** stated herein.
12. The BAC shall require the bidder with Lowest Calculated Responsive Quotation (LCRQ) to submit the Omnibus Sworn Statement prior to issuance of Award / Purchase Order with ABC amounting to P500,000.00 for Emergency Cases and P50,000.00 above for Small Value Procurement.
13. If the Supplier fails to deliver the required goods /services as specified in the Award / Purchase Order, the Procuring Entity may **disqualify bidder from participating future procurement activities to be conducted by DSWD-CAR**.
14. **Liquidated damages equivalent to one tenth of one percent (0.001)** of the value of the goods not delivered within the prescribed delivery period may be imposed per day of delay. The Procuring Entity (PE) may rescind the contract once the cumulative amount of liquidated damages reaches ten percent (10%) of the amount of the contract, without prejudice to other courses of action and remedies open to it.
15. Further information may be obtained from the Procurement Section with telephone number **(074) 661-0430** local **25025** or email address **bacsec.car@dswd.gov.ph**.

Republic of the Philippines
DEPARTMENT OF SOCIAL WELFARE AND DEVELOPMENT
Cordillera Administrative Region
40 North Drive, Baguio City

REQUEST FOR QUOTATION (RFQ)

LOT NO.	DETAILED DESCRIPTION	QTY	UNIT	UNIT PRICE	TOTAL
1	SUPPLY AND INSTALLATION OF SIGNAGE LETTERINGS FOR ISOLATION FACILITY AND ROC				
	SIGNAGE LETTERINGS FOR ISOLATION FACILITY Stainless Steel Thickness: 50mm Arial Font Type	1	set		
	SIGNAGE LETTERINGS FOR ROC Stainless Steel Thickness: 50mm	1	set		
<i>Please see attached detailed Technical Specifications and Design</i>					
OTHER REQUIREMENTS			COMPLIANCE <i>please check (✓) whether can comply or not, no check mark will mean non-compliance</i>		REMARKS
			Can Comply		
Delivery and installation is within 10 calendar days upon receipt of Purchase Order.					
Delivery place is at DSWD-CAR #40 Northdrive Baguio City					
TOTAL PRICE					

• Award shall be made per:

Lot basis

Total Quoted Price

*Note: **NO GIFT ALLOWED**. Pursuant to RA 6713, otherwise known as the Code of Conduct and Ethical Standards for Public Officials and Employees. The DSWD reserves the right to reject any or all offers at no costs, waive any therein and accept the offer most advantageous to the government.*

Sir:

After having carefully read and accepted your terms and conditions, I / We submit our bid on the item/s quoted above.

Signature of supplier/representative
over printed name:

Name of Firm/Dealer/Contractor:

(This will be the name of the CHEQUE to be issued)

Name and Signature of Convasser

Address: _____

Email Address: _____

Contact Number/s: _____

PhilGEPS Registration Number: _____

TECHNICAL SPECIFICATION



Date Submitted	May 25, 2022
TA Control No.	


Requesting OBSU	:
TA Subject/Title	: Supply and Installation of Signage Letterings for Isolation Facility and ROC

Item	Description and Specification	Actual/Sample Picture <i>(if applicable)</i>
1	Signage Letterings for Isolation Facility - Stainless steel - THICKNESS: 50 mm 5	Please see attached for reference.
2	Signage Letterings for ROC - Stainless steel - THICKNESS: 50 mm 5	Please see attached for reference.


Prepared by:


ENGR. COLLIN JONES G. TUNGOL
 Project Development Officer II, BGMS

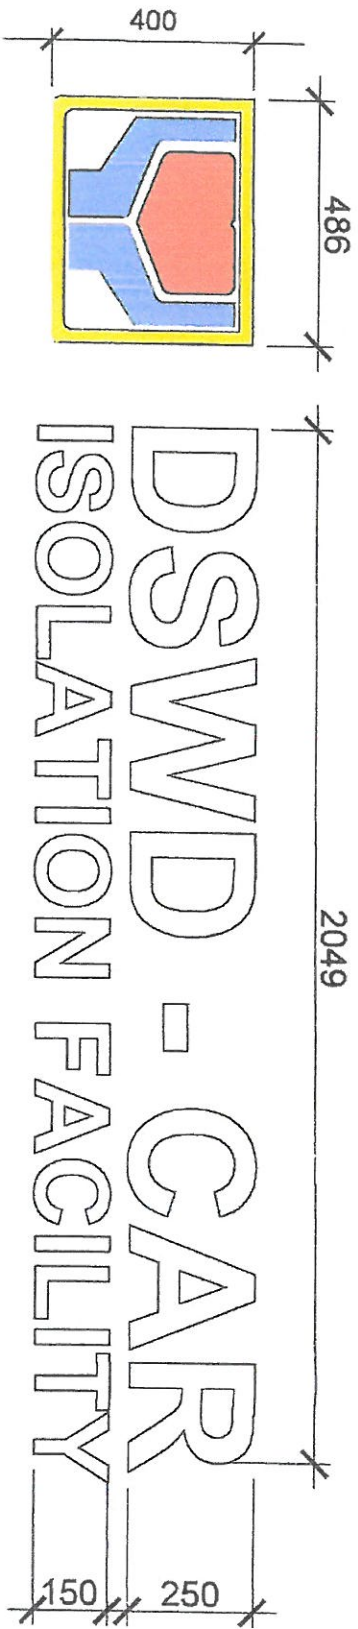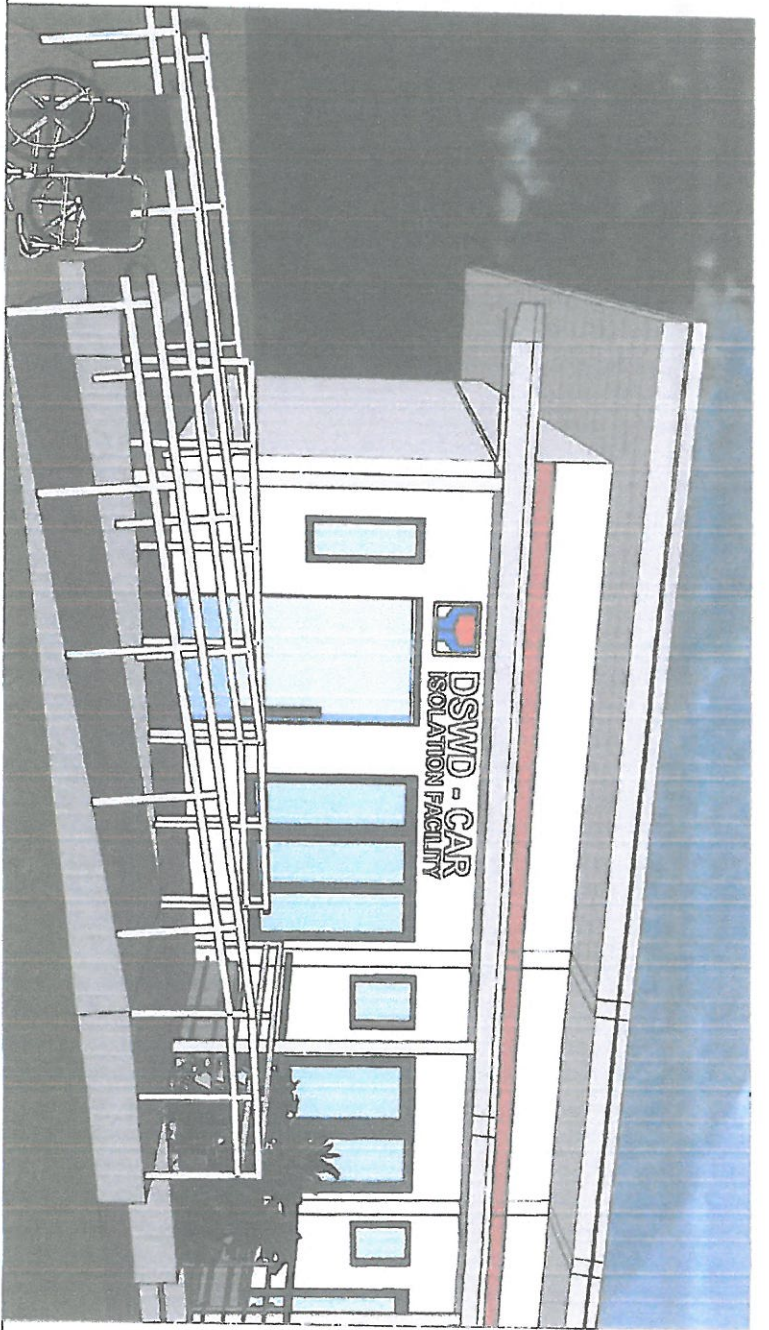

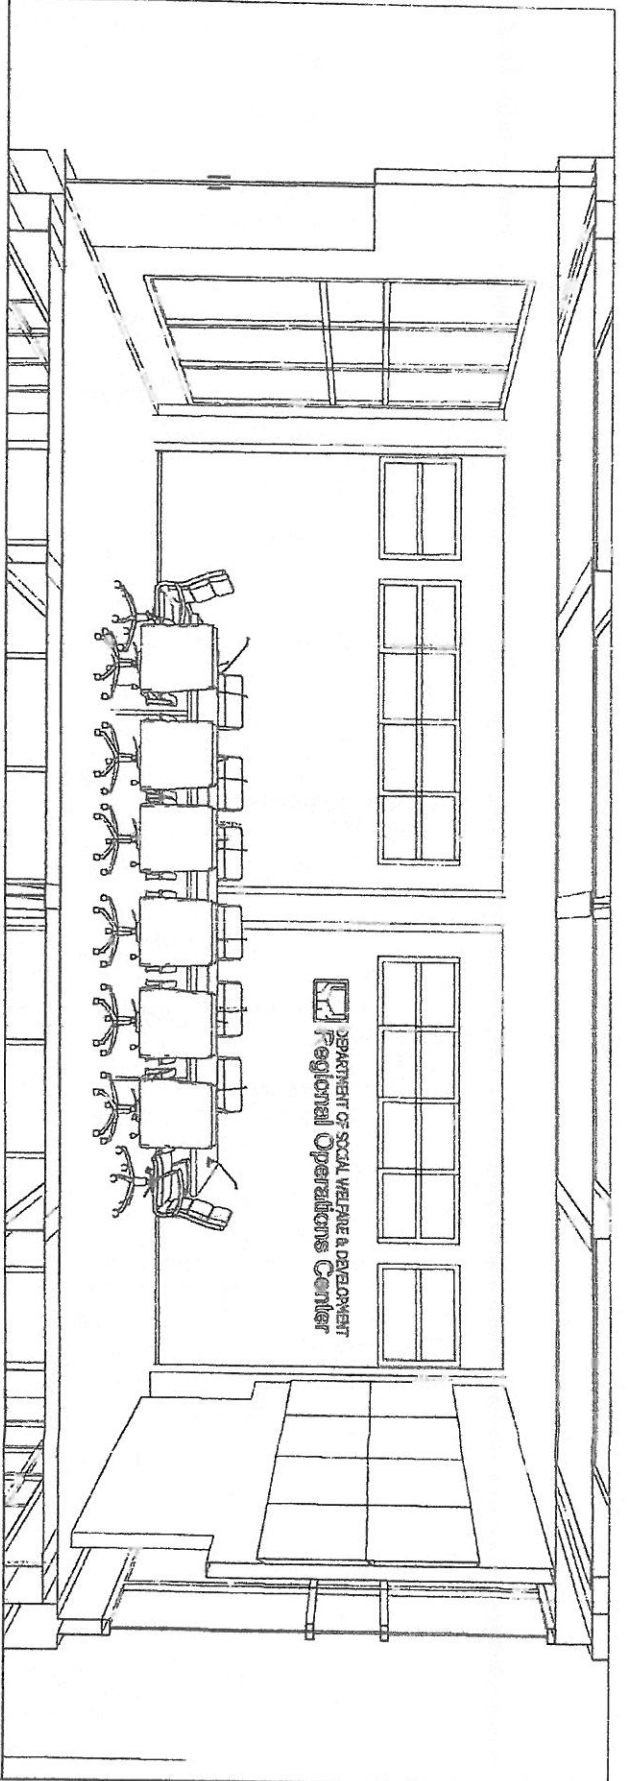

INTERIOR PERSPECTIVE
SCALE: 1/8" = 1'-0"

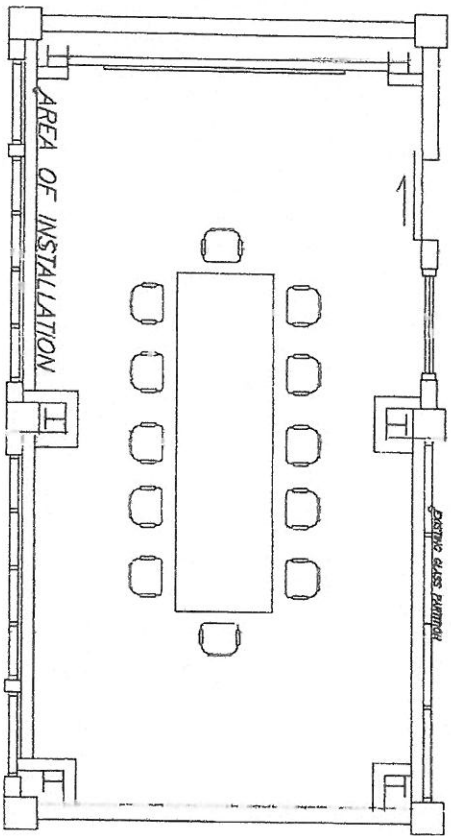

SIGNAGE DEMARCATION
SCALE: 1/8" = 1'-0"



SPECIFICATIONS:

1. ALL LETTERINGS AND LOGO SIGNAGE ARE IN STAINLESS STEEL MATERIAL IN BUILD-UP LETTERINGS.
2. THE THICKNESS OF LETTERINGS AND LOGO SHOULD NOT EXCEED 30mm.
3. THE FONT TYPE FOR UPPER LETTERINGS SHOULD BE "ARIAL" AND LOWER LETTERINGS SHOULD BE "ARIAL" ONLY.

SIGNAGE ELEVATION
SCALE: 1/8" = 1'-0"